



Notes:

- 1 All work to be done according to current regulations and technology rules, including health and safety.
2. In case of any doubt, uncertainty or unforeseen circumstances consultation with the architect is needed to clarify progress of work.
3. Drawing of individual professions and other documentation on the list are part of the main drawing. It is necessary to coordinate building structure drawings and adjustments made by other professions.

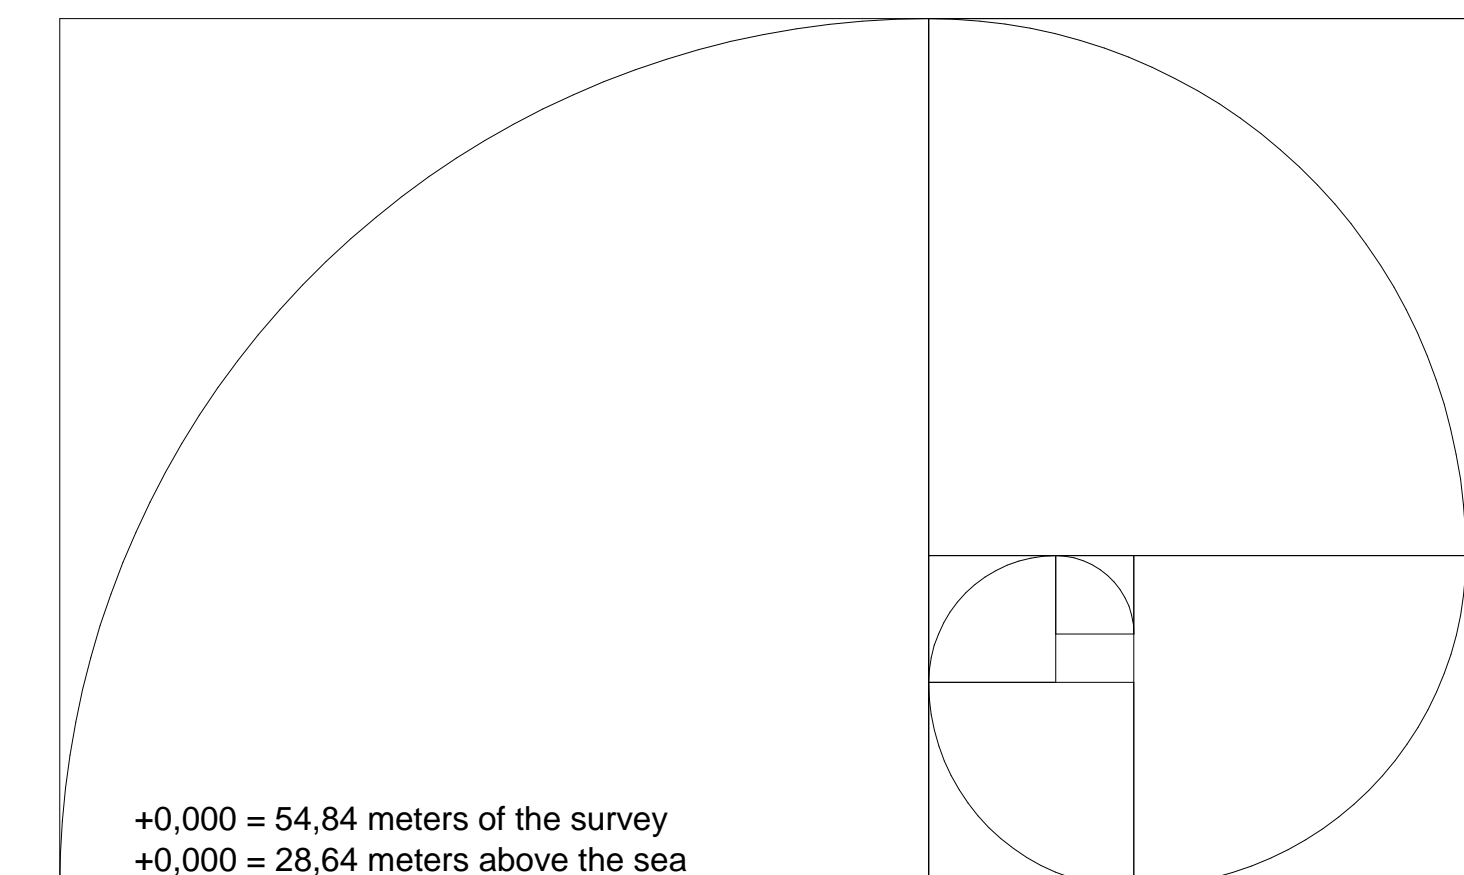

Project: the holistic hotel in El Palol property: Mas Palol (Can Fages), municipal area: Torroella de Fluvià, county: l'Alt Empordà, Spain			
Investor: Zain Maitreya, s.l., Margenat 23, 08017 Barcelona, Spain		ar. arch. Oldřich Hozman Na Zaječce 16, 101 00 Praha 10 Czech Republic tel. +420 235 31 15 22 fax. +420 235 31 15 22 www.arc.cz info@arc.cz	
Architect: ak. arch. Oldřich Hozman	Drawn by: Ing. Jan Macháček	Profession: xxxxx	A4 formats: 8
Structural engineer: Joan Carles Capilla Ten and Maria Pia Monaco Baques, arquitectes		Controller: arch. Arturo de la Maza	
Drawing: Section 28 - b SECTION		State of the project: EXECUTIVE PROJECT Scale: 1 : 50 Date: 11 / 2009	Drawing number: S14